

SECOND FLOOR PLAN  
NOT TO SCALE



RA 545 ART. 2 SEC. 25 (4)  
ALL DESIGNS, DRAWINGS, SPECIFICATIONS, AND COPIES THEREOF, PREPARED AND FURNISHED BY THE ARCHITECT IN CONNECTION WITH THE PROJECT, ARE INSTRUMENTS OF PROFESSIONAL SERVICE. AS INSTRUMENTS OF PROFESSIONAL SERVICE THEY ARE THE PROPERTY OF THE ARCHITECT WHETHER THE WORK FOR WHICH THEY ARE MADE MAY BE EXECUTED OR NOT, AND ARE NOT TO BE REPRODUCED OR USED ON OTHER WORK EXCEPT BY THE WRITTEN AGREEMENT WITH THE ARCHITECT.


ARCHITECT		ENGINEER	
PRC REG. NO:		PRC REG. NO:	
PTR NO:		PTR NO:	
DATE:		DATE:	
PLACE:		PLACE:	
TIN:		TIN:	

PROJECT TITLE:  
**REPAIR/REHABILITATION  
OF BOC NAIA BLDG.**

LOCATION: BUREAU OF CUSTOMS, NAIA BUILDING

OWNER:  
**BUREAU OF CUSTOMS**

QUANTITY:	DRAWN BY:	SHEET NO.
	GSG	A
	DATE:	2

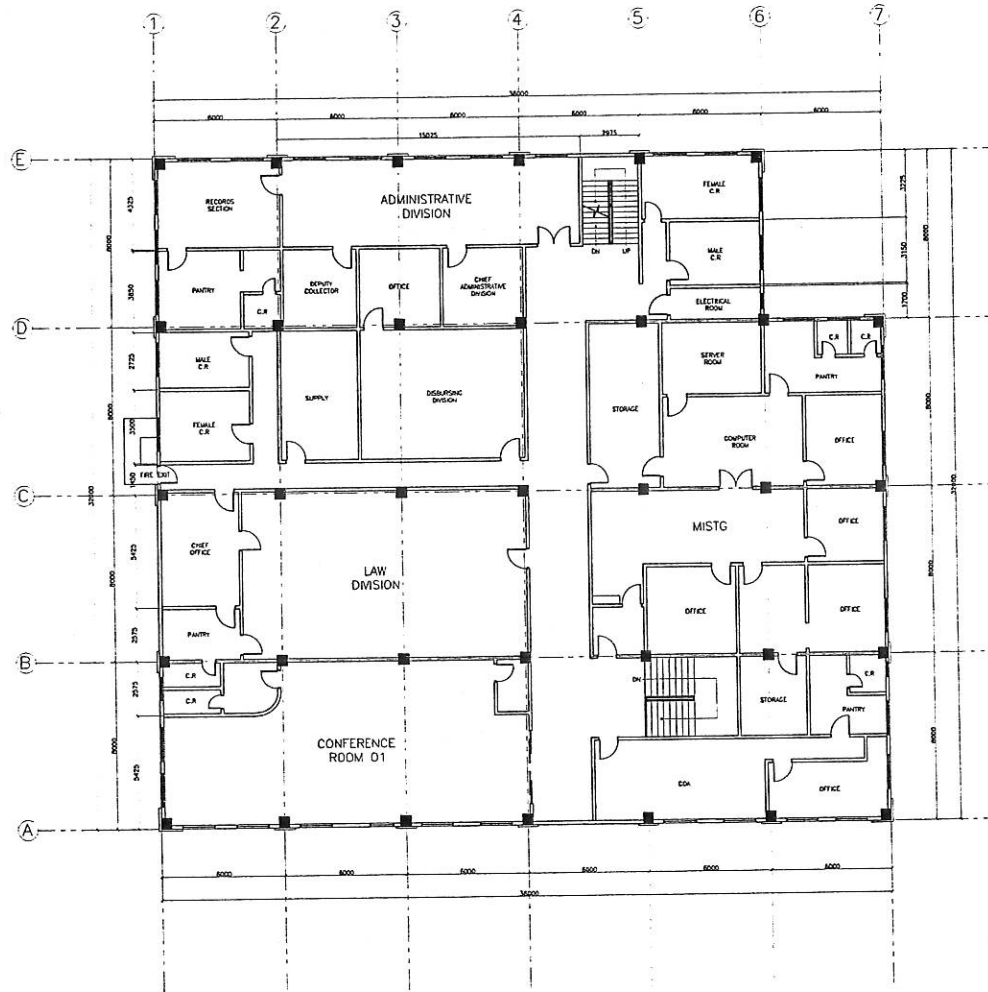

THIRD FLOOR PLAN  
NOT TO SCALE



RA 545 ART. 2 SEC. 25 (4)


ALL DESIGNS, DRAWINGS, SPECIFICATIONS, AND COPIES THEREOF, PREPARED AND FURNISHED BY THE ARCHITECT IN CONNECTION WITH THE PROJECT, ARE INSTRUMENTS OF PROFESSIONAL SERVICE. AS INSTRUMENTS OF PROFESSIONAL SERVICE THEY ARE THE PROPERTY OF THE ARCHITECT WHETHER THE WORK FOR WHICH THEY ARE MADE MAY BE EXECUTED OR NOT, AND ARE NOT TO BE REPRODUCED OR USED ON OTHER WORK EXCEPT BY THE WRITTEN AGREEMENT WITH THE ARCHITECT.

ARCHITECT		ENGINEER	
PRC REG. NO.:		PRC REG. NO.:	
PIR NO.:		PIR NO.:	
DATE:		DATE:	
PLACE:		PLACE:	
TIN:		TIN:	

PROJECT TITLE:	REPAIR/REHABILITATION OF BOC NAIA BLDG.
OWNER:	BUREAU OF CUSTOMS
LOCATION:	BUREAU OF CUSTOMS, NAIA BUILDING

QUANTITY:	
DRAWN BY:	GSG
DATE:	

SHEET NO.:	A
	3

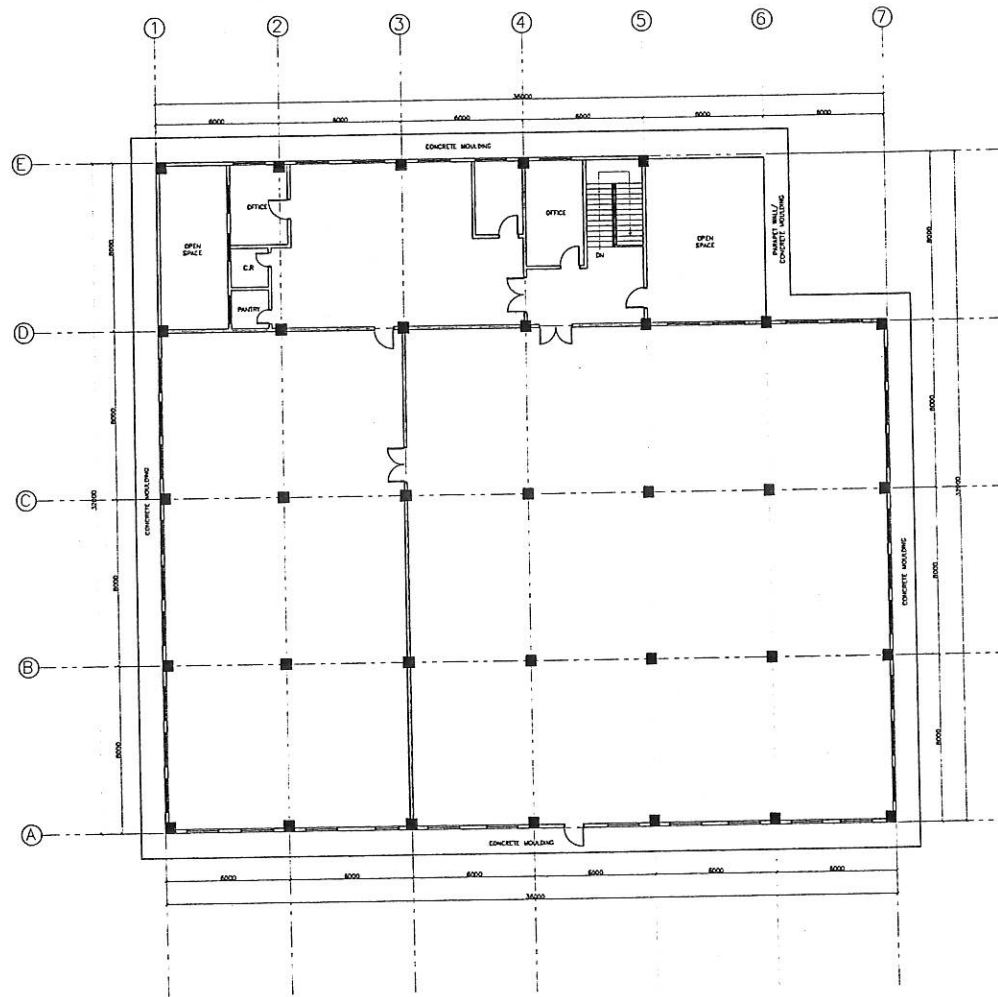

FOURTH FLOOR PLAN  
NOT TO SCALE




RA 545 ART. 2 SEC. 25 (4)

ALL DESIGNS, DRAWINGS, SPECIFICATIONS, AND COPIES THEREOF, PREPARED AND FURNISHED BY THE ARCHITECT IN CONNECTION WITH THE PROJECT, ARE INSTRUMENTS OF PROFESSIONAL SERVICE. AS INSTRUMENTS OF PROFESSIONAL SERVICE THEY ARE THE PROPERTY OF THE ARCHITECT WHETHER THE WORK FOR WHICH THEY ARE MADE MAY BE EXECUTED OR NOT, AND ARE NOT TO BE REPRODUCED OR USED ON OTHER WORK EXCEPT BY THE WRITTEN AGREEMENT WITH THE ARCHITECT.

ARCHITECT		ENGINEER	
PRC REG. NO.:		PRC REG. NO.:	
PIR NO.:		PIR NO.:	
DATE:		DATE:	
PLACE:		PLACE:	
TIN:		TIN:	

PROJECT TITLE:	OWNER:
REPAIR/REHABILITATION OF BOC NAIA BLDG.	BUREAU OF CUSTOMS
LOCATION: BUREAU OF CUSTOMS, NAIA BUILDING	

QUANTITY:	DRAWN BY:	SHEET NO.
	GSG	A
	DATE:	4

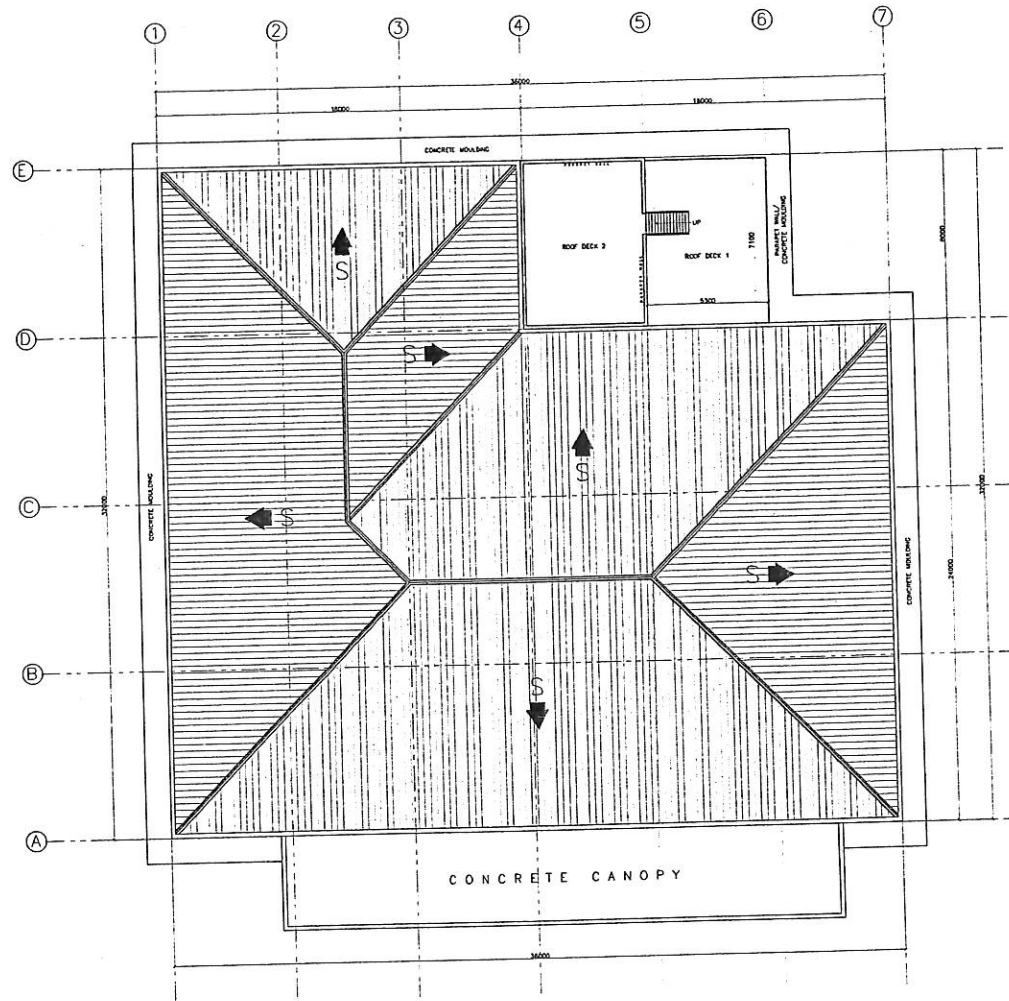

ROOF PLAN  
NOT TO SCALE



RA 545 ART. 2 SEC. 25 (4)  
ALL DESIGNS, DRAWINGS, SPECIFICATIONS, AND COPIES THEREOF, PREPARED AND FURNISHED BY THE ARCHITECT IN CONNECTION WITH THE PROJECT, ARE INSTRUMENTS OF PROFESSIONAL SERVICE AS INSTRUMENTS OF PROFESSIONAL SERVICE THEY ARE THE PROPERTY OF THE ARCHITECT WHETHER THE WORK FOR WHICH THEY ARE MADE MAY BE EXECUTED OR NOT, AND ARE NOT TO BE REPRODUCED OR USED ON OTHER WORK EXCEPT BY THE WRITTEN AGREEMENT WITH THE ARCHITECT.


ARCHITECT		ENGINEER	
PAC REG. NO.:		PAC REG. NO.:	
PIR NO.:		PIR NO.:	
DATE:		DATE:	
PLACE:		PLACE:	
TH:		TH:	

PROJECT TITLE:  
**REPAIR/REHABILITATION OF BOC NAIA BLDG.**

LOCATION: BUREAU OF CUSTOMS, NAIA BUILDING

OWNER:  
**BUREAU OF CUSTOMS**

QUANTITY:		DRAWN BY:	CSG	SHEET NO.	A
		DATE:			5

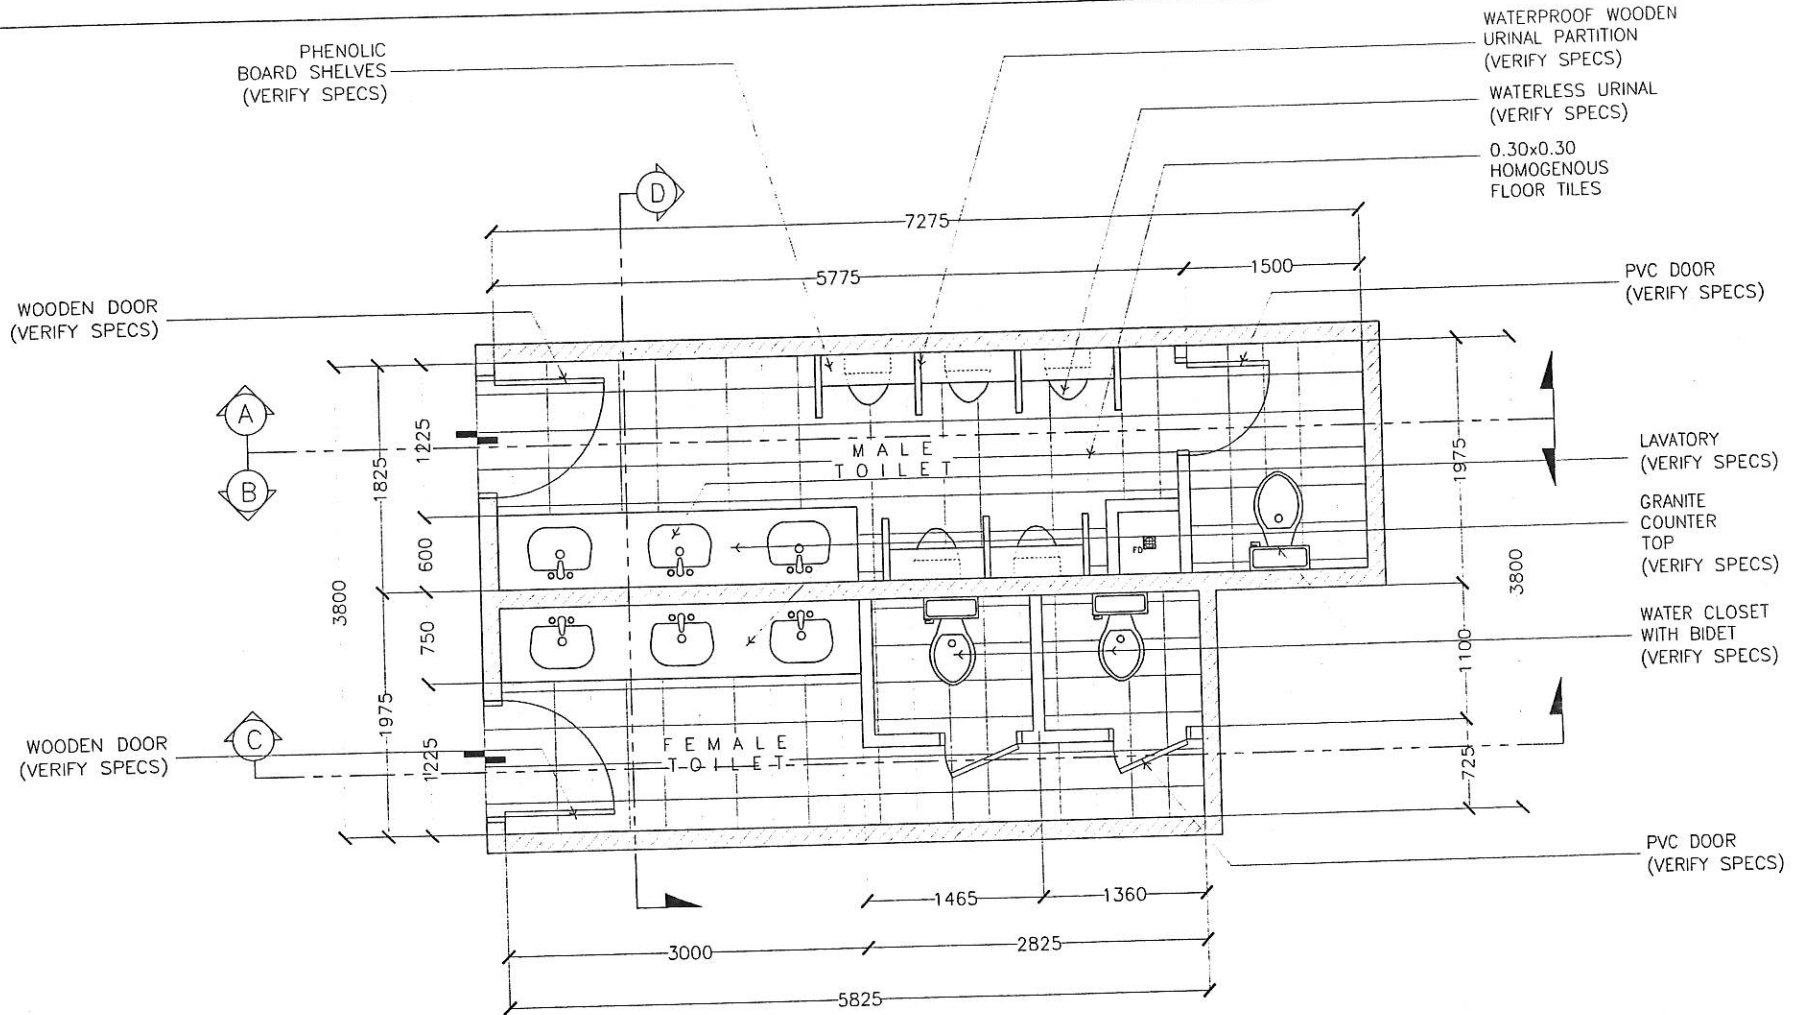


PROPOSED LAYOUT OF COMMON C.R @ GROUND FLOOR  
NOT TO SCALE



RA 545 ART. 2 SEC. 25 (4)  
ALL DESIGNS, DRAWINGS, SPECIFICATIONS, AND COPIES THEREOF, PREPARED AND FURNISHED BY THE ARCHITECT IN CONNECTION WITH THE PROJECT, ARE INSTRUMENTS OF PROFESSIONAL SERVICE AS INSTRUMENTS OF PROFESSIONAL SERVICE THEY ARE THE PROPERTY OF THE ARCHITECT WHETHER THE WORK FOR WHICH THEY ARE MADE MAY BE EXECUTED OR NOT, AND ARE NOT TO BE REPRODUCED OR USED ON OTHER WORK EXCEPT BY THE WRITTEN AGREEMENT WITH THE ARCHITECT.

ARCHITECT		ENGINEER	
PRC REG. NO.:		PRC REG. NO.:	
PIR NO.:		PIR NO.:	
DATE:		DATE:	
PLACE:		PLACE:	
TIN:		TIN:	

PROJECT TITLE:	OWNER:	SHEET CONTENT:	DRAWN BY:	SHEET NO.
REPAIR/REHABILITATION OF BOC NAIA BLDG.	BUREAU OF CUSTOMS	A B C D	GSG	A
LOCATION: BUREAU OF CUSTOMS, NAIA BUILDING	ADDRESS:		DATE:	6

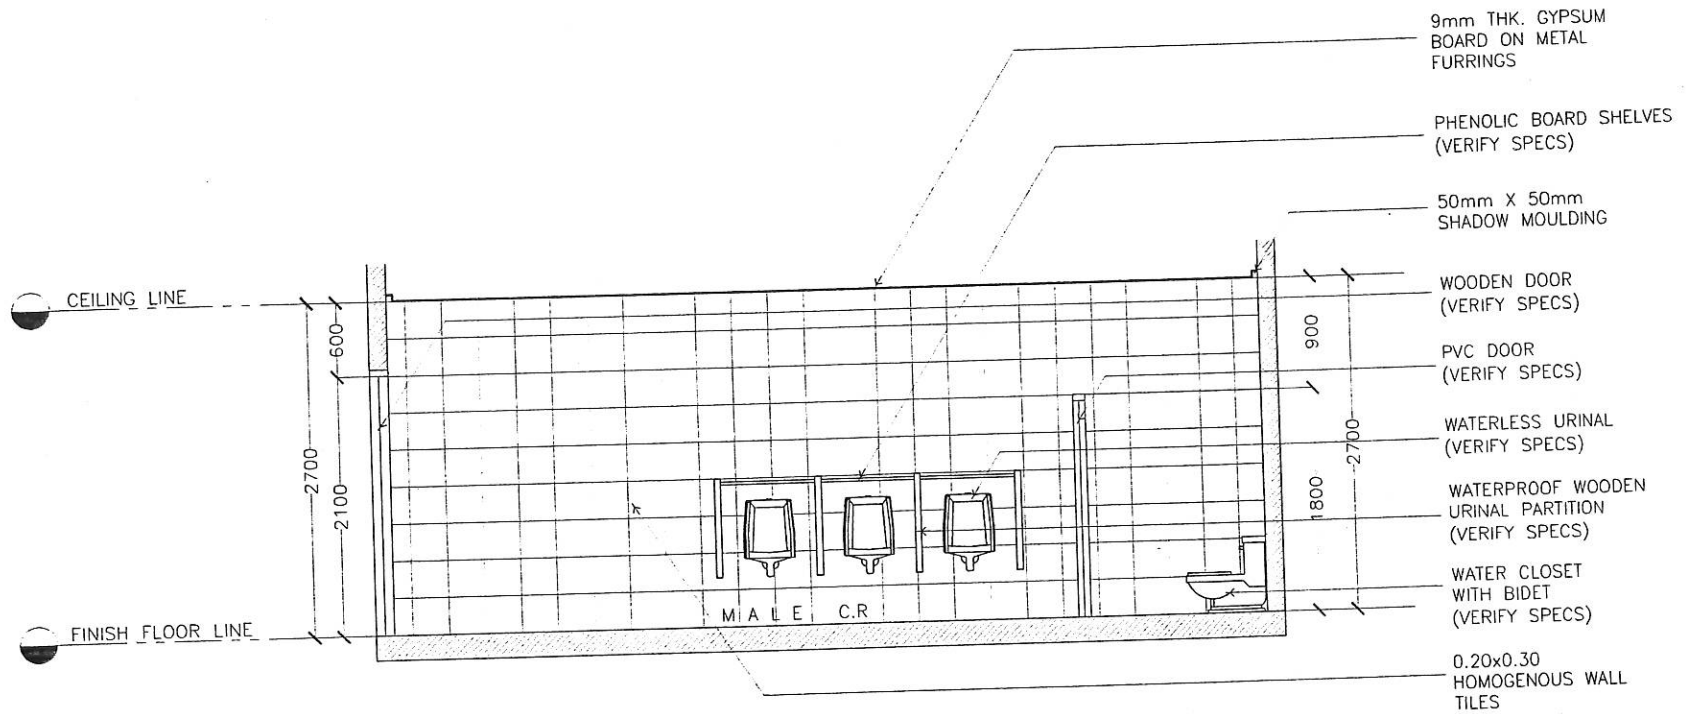


SECTION THRU A  
NOT TO SCALE



RA 545 ART. 2 SEC. 25 (4)  
ALL DESIGNS, DRAWINGS, SPECIFICATIONS, AND COPIES THEREOF, PREPARED AND FURNISHED BY THE ARCHITECT IN CONNECTION WITH THE PROJECT, ARE INSTRUMENTS OF PROFESSIONAL SERVICE AS INSTRUMENTS OF PROFESSIONAL SERVICE THEY ARE THE PROPERTY OF THE ARCHITECT WHETHER THE WORK FOR WHICH THEY ARE MADE MAY BE EXECUTED OR NOT, AND ARE NOT TO BE REPRODUCED OR USED ON OTHER WORK EXCEPT BY THE WRITTEN AGREEMENT WITH THE ARCHITECT.

ARCHITECT		ENGINEER	
PRC REG. NO:		PRC REG. NO:	
PIR NO:		PIR NO:	
DATE:		DATE:	
PLACE:		PLACE:	
TIN:		TIN:	

PROJECT TITLE:	OWNER:	SHEET CONTENT:	DRAWN BY:	SHEET NO.
REPAIR/REHABILITATION OF BOC NAIA BLDG.	BUREAU OF CUSTOMS	A	GSG	A
		B		
		C		
		D		
LOCATION: BUREAU OF CUSTOMS, NAIA BUILDING	ADDRESS:	DATE:		7

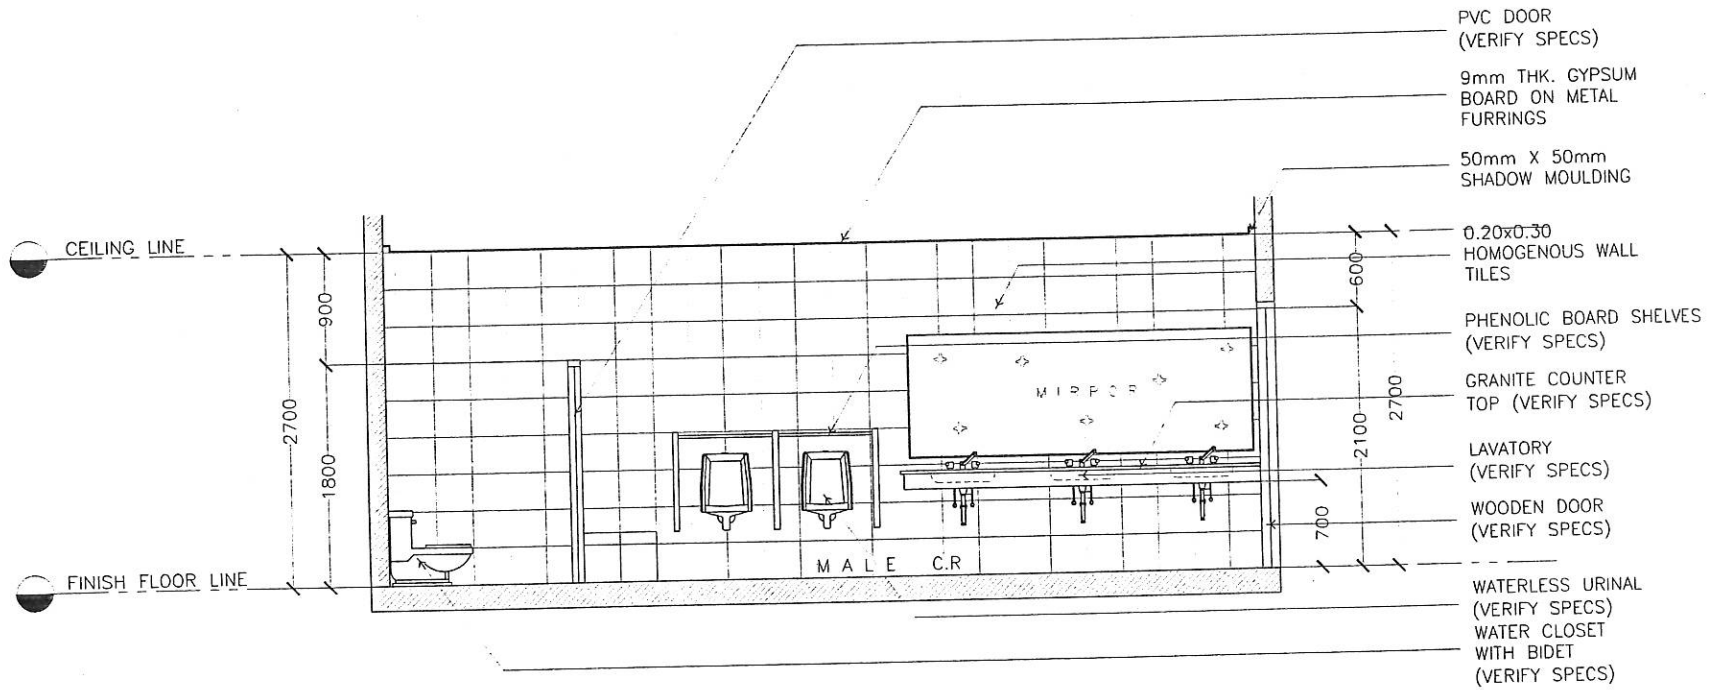

SECTION THRU B  
NOT TO SCALE



RA 545 ART. 2 SEC. 25 (4)


ALL DESIGNS, DRAWINGS, SPECIFICATIONS, AND COPIES THEREOF, PREPARED AND FURNISHED BY THE ARCHITECT IN CONNECTION WITH THE PROJECT, ARE INSTRUMENTS OF PROFESSIONAL SERVICE. AS INSTRUMENTS OF PROFESSIONAL SERVICE THEY ARE THE PROPERTY OF THE ARCHITECT WHETHER THE WORK FOR WHICH THEY ARE MADE MAY BE EXECUTED OR NOT, AND ARE NOT TO BE REPRODUCED OR USED ON OTHER WORK EXCEPT BY THE WRITTEN AGREEMENT WITH THE ARCHITECT.

ARCHITECT		ENGINEER	
PRC REG. NO:		PRC REG. NO:	
PRR NO:		PIR NO:	
DATE:		DATE:	
PLACE:		PLACE:	
TIN:		TIN:	

PROJECT TITLE:	OWNER:
REPAIR/REHABILITATION OF BOC NAIA BLDG.	BUREAU OF CUSTOMS
LOCATION: BUREAU OF CUSTOMS, NAIA BUILDING	ADDRESS:

SHEET CONTENT:	DRAWN BY:	SHEET NO.
A	GSG	A
B		
C		
D		
	DATE:	8



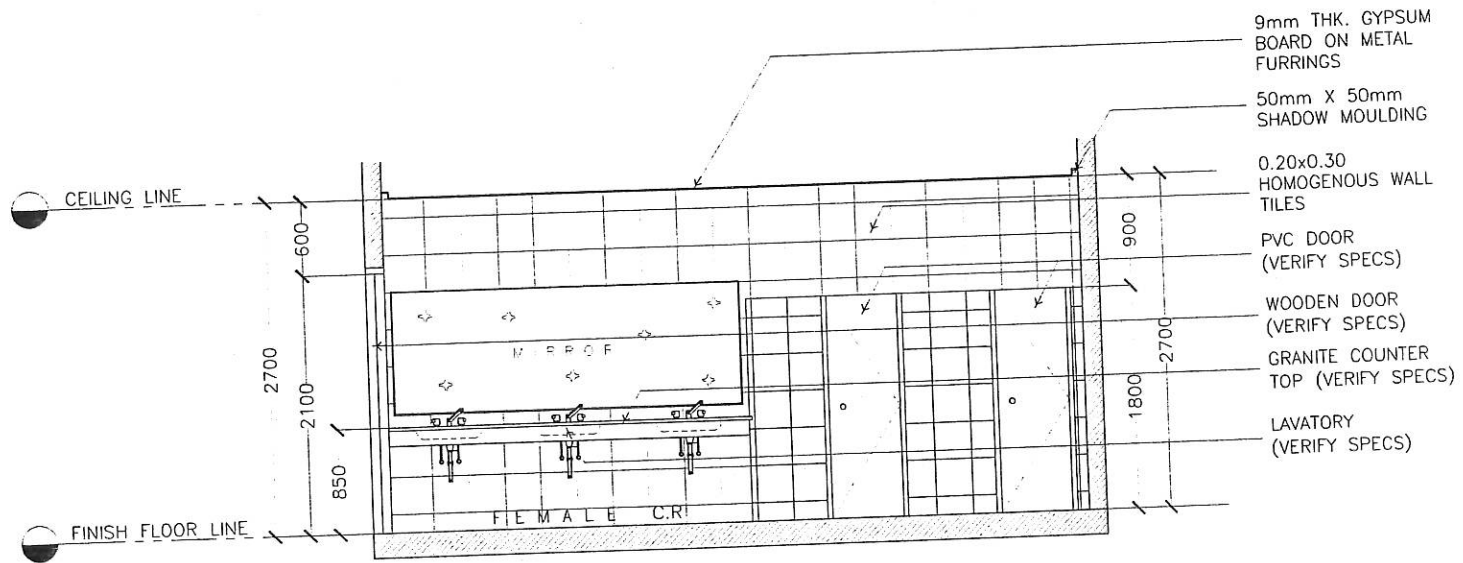

SECTION THRU C  
NOT TO SCALE



RA 545 ART. 2 SEC. 25 (4)  
ALL DESIGNS, DRAWINGS, SPECIFICATIONS, AND COPIES THEREOF, PREPARED AND FURNISHED BY THE ARCHITECT IN CONNECTION WITH THE PROJECT, ARE INSTRUMENTS OF PROFESSIONAL SERVICE AS INSTRUMENTS OF PROFESSIONAL SERVICE THEY ARE THE PROPERTY OF THE ARCHITECT WHETHER THE WORK FOR WHICH THEY ARE MADE MAY BE EXECUTED OR NOT, AND ARE NOT TO BE REPRODUCED OR USED ON OTHER WORK EXCEPT BY THE WRITTEN AGREEMENT WITH THE ARCHITECT.

ARCHITECT		ENGINEER	
PRC REG. NO.:		PRC REG. NO.:	
PIR NO.:		PIR NO.:	
DATE:		DATE:	
PLACE:		PLACE:	
TIN:		TIN:	


PROJECT TITLE:  
**REPAIR/REHABILITATION  
OF BOC NAIA BLDG.**

LOCATION: BUREAU OF CUSTOMS, NAA BUILDING

OWNER:  
**BUREAU OF CUSTOMS**

ADDRESS:

SHEET CONTENT:	DRAWN BY:	SHEET NO.
A	GSG	A
B		
C		
D		
	DATE:	9

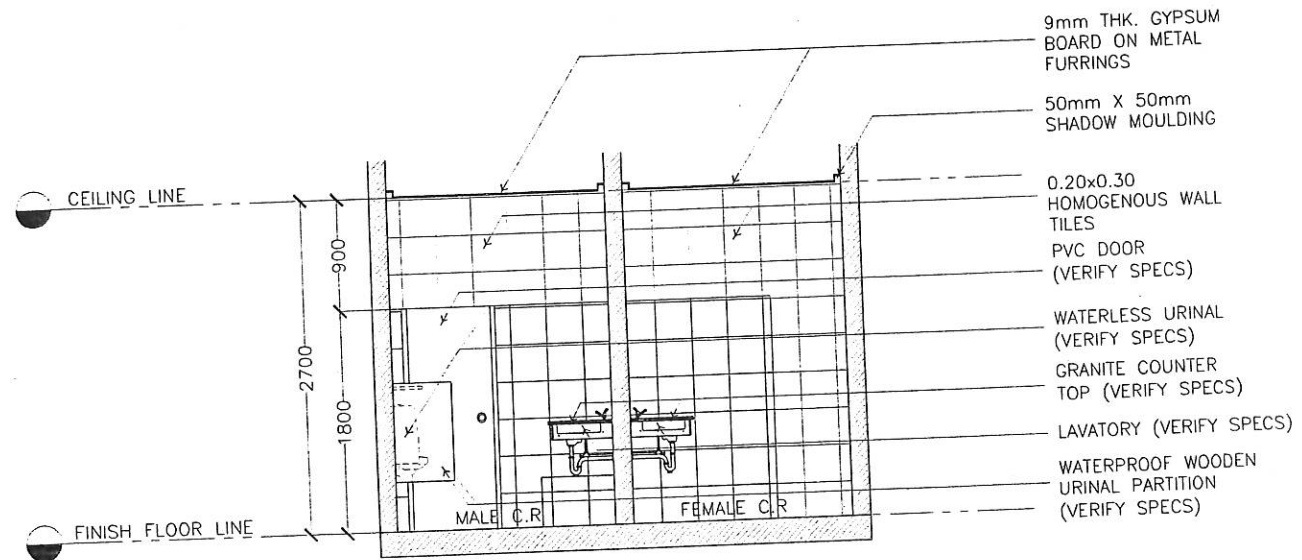

SECTION THRU D  
NOT TO SCALE



RA 545 ART. 2 SEC. 25 (4)  
ALL DESIGNS, DRAWINGS, SPECIFICATIONS, AND COPIES THEREOF, PREPARED AND FURNISHED BY THE ARCHITECT IN CONNECTION WITH THE PROJECT, ARE INSTRUMENTS OF PROFESSIONAL SERVICE AS INSTRUMENTS OF PROFESSIONAL SERVICE THEY ARE THE PROPERTY OF THE ARCHITECT WHETHER THE WORK FOR WHICH THEY ARE MADE MAY BE EXECUTED OR NOT, AND ARE NOT TO BE REPRODUCED OR USED ON OTHER WORK EXCEPT BY THE WRITTEN AGREEMENT WITH THE ARCHITECT.

ARCHITECT	ENGINEER
PRC REG. NO.	PRC REG. NO.
PIR NO.	DATE
DATE	PLACE
PLACE	TIN


PROJECT TITLE:  
**REPAIR/REHABILITATION  
OF BOC NAI A BLDG.**

LOCATION: BUREAU OF CUSTOMS, NAI A BUILDING

DWNER:  
**BUREAU OF CUSTOMS**

ADDRESS:

SHEET CONTENT:	DRAWN BY:	SHEET NO.
A	GSG	A
B		10
C	DATE:	
D		

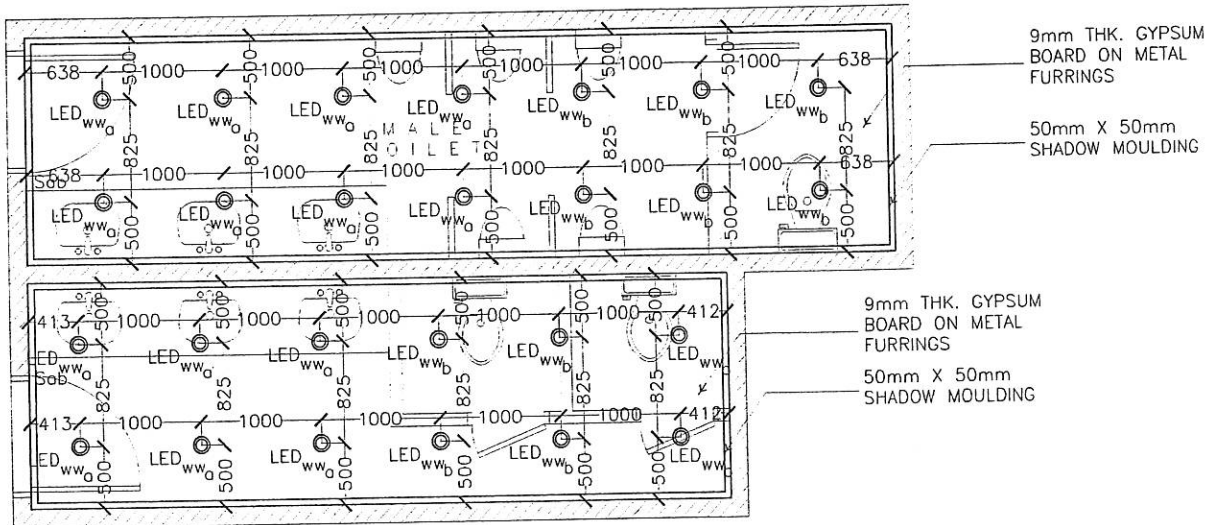

REFLECTED CEILING PLAN  
NOT TO SCALE




RA 545 ART. 2 SEC. 25 (4)

ALL DESIGNS, DRAWINGS, SPECIFICATIONS, AND COPIES THEREOF, PREPARED AND FURNISHED BY THE ARCHITECT IN CONNECTION WITH THE PROJECT, ARE INSTRUMENTS OF PROFESSIONAL SERVICE. AS INSTRUMENTS OF PROFESSIONAL SERVICE THEY ARE THE PROPERTY OF THE ARCHITECT WHETHER THE WORK FOR WHICH THEY ARE MADE MAY BE EXECUTED OR NOT, AND ARE NOT TO BE REPRODUCED OR USED ON OTHER WORK EXCEPT BY THE WRITTEN AGREEMENT WITH THE ARCHITECT.

ARCHITECT		ENGINEER	
PRC REG. NO:		PRC REG. NO:	
PIR NO:		PIR NO:	
DATE:		DATE:	
PLACE:		PLACE:	
TIN:		TIN:	

PROJECT TITLE:	OWNER:
REPAIR/REHABILITATION OF BOC NAIA BLDG.	BUREAU OF CUSTOMS
LOCATION: BUREAU OF CUSTOMS, NAIA BUILDING	ADDRESS:

SHEET CONTENT:	DRAWN BY:	SHEET NO.
A	GSG	A
B		
C		
D		
	DATE:	11

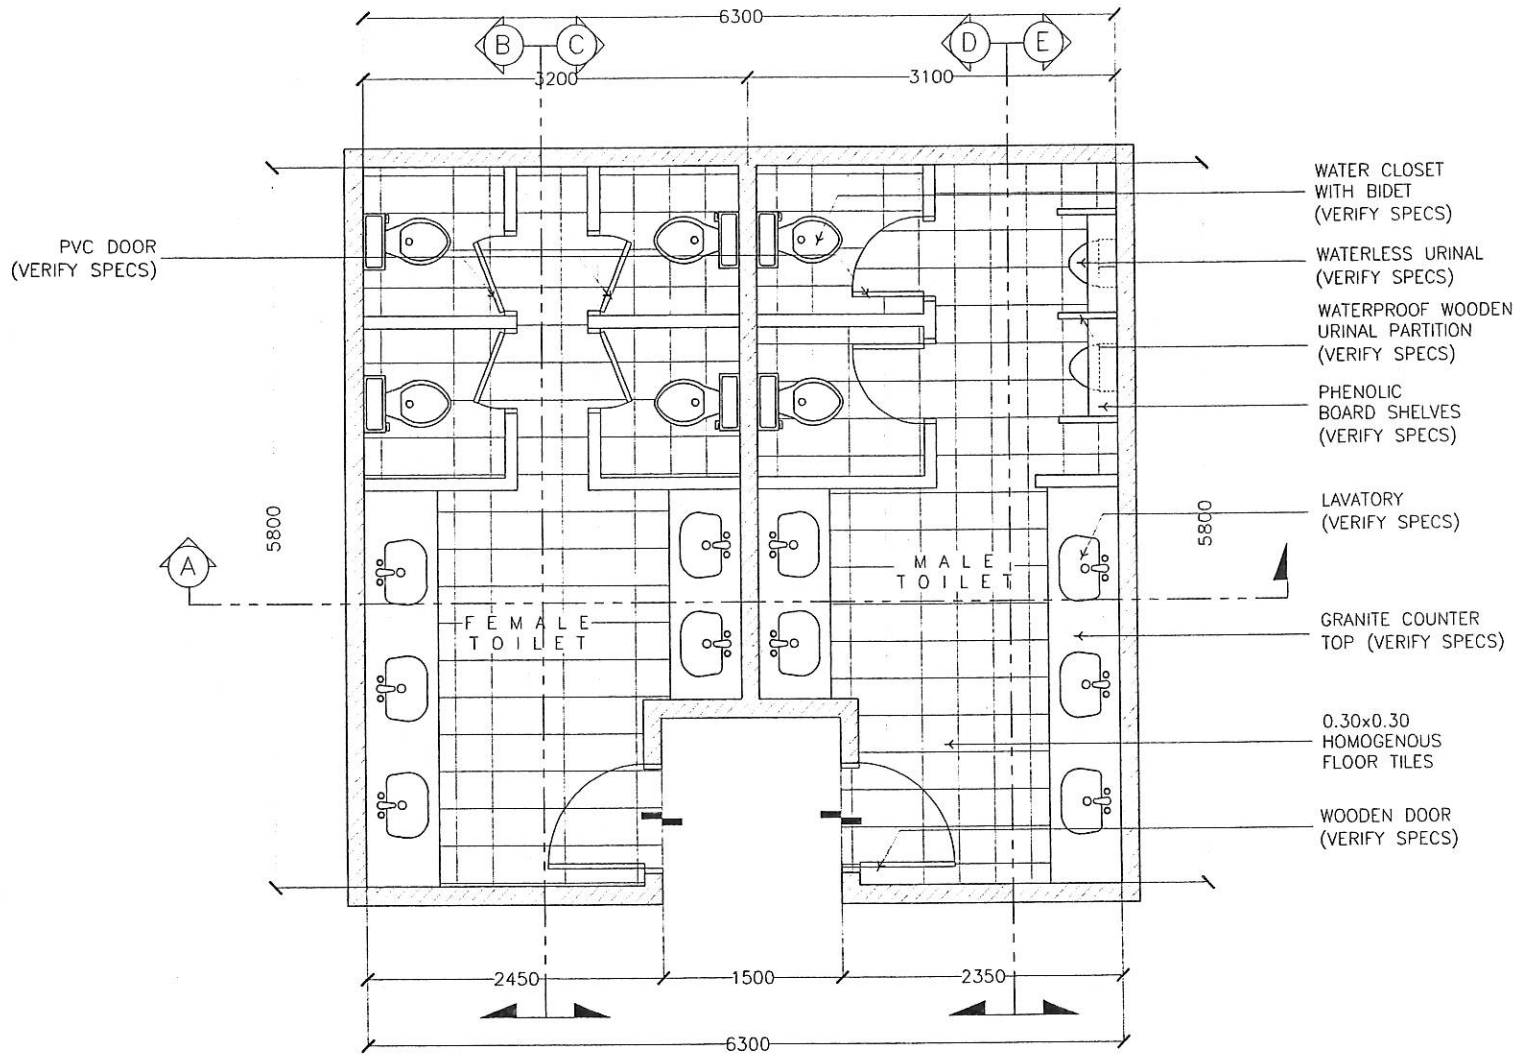

PROPOSED LAYOUT OF COMMON C.R @ FORMAL & INFORMAL ENTRY DIVISION 2ND FLOOR  
NOT TO SCALE



RA 545 ART. 2 SEC. 25 (4)  
ALL DESIGNS, DRAWINGS, SPECIFICATIONS, AND COPIES THEREOF, PREPARED AND FURNISHED BY THE ARCHITECT IN CONNECTION WITH THE PROJECT, ARE INSTRUMENTS OF PROFESSIONAL SERVICE AS INSTRUMENTS OF PROFESSIONAL SERVICE THEY ARE THE PROPERTY OF THE ARCHITECT WHETHER THE WORK FOR WHICH THEY ARE MADE MAY BE EXECUTED OR NOT, AND ARE NOT TO BE REPRODUCED OR USED ON OTHER WORK EXCEPT BY THE WRITTEN AGREEMENT WITH THE ARCHITECT.

ARCHITECT		ENGINEER	
P.R.C. REG. NO.:		P.R.C. REG. NO.:	
DATE:		DATE:	
PLACE:		PLACE:	
TIN:		TIN:	


PROJECT TITLE:	REPAIR/REHABILITATION OF BOC NAIA BLDG.
LOCATION:	BUREAU OF CUSTOMS, NAIA BUILDING

OWNER:	BUREAU OF CUSTOMS
ADDRESS:	

SHEET CONTENT:	
A	
B	
C	
D	

DRAWN BY:	GSG
DATE:	

SHEET NO.	A
	12

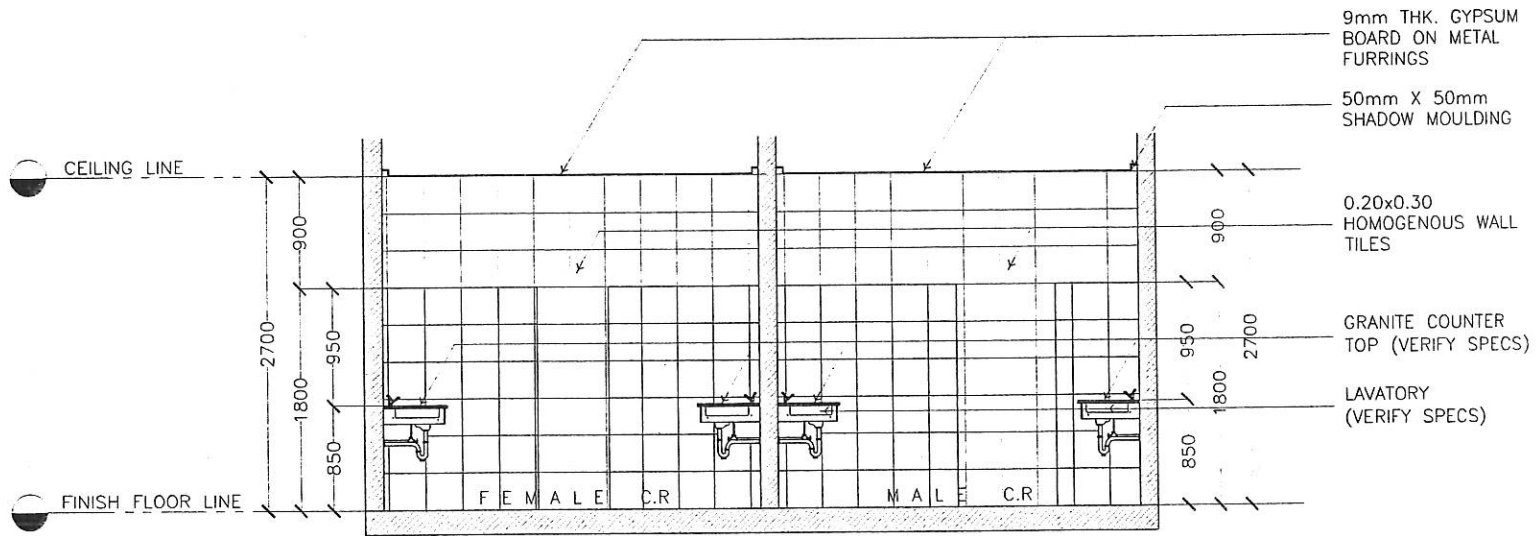

SECTION THRU A  
NOT TO SCALE




RA 545 ART. 2 SEC. 25 (4)

ALL DESIGNS, DRAWINGS, SPECIFICATIONS, AND COPIES THEREOF, PREPARED AND FURNISHED BY THE ARCHITECT IN CONNECTION WITH THE PROJECT, ARE INSTRUMENTS OF PROFESSIONAL SERVICE. AS INSTRUMENTS OF PROFESSIONAL SERVICE THEY ARE THE PROPERTY OF THE ARCHITECT WHETHER THE WORK FOR WHICH THEY ARE MADE MAY BE EXECUTED OR NOT, AND ARE NOT TO BE REPRODUCED OR USED ON OTHER WORK EXCEPT BY THE WRITTEN AGREEMENT WITH THE ARCHITECT.

ARCHITECT		ENGINEER	
PRC REG. NO:		PRC REG. NO:	
PER NO:		PER NO:	
DATE:		DATE:	
PLACE:		PLACE:	
TIN:		TIN:	

PROJECT TITLE:	OWNER:
REPAIR/REHABILITATION OF BOC NAIA BLDG.	BUREAU OF CUSTOMS
LOCATION: BUREAU OF CUSTOMS, NAIA BUILDING	ADDRESS:

SHEET CONTENT:	DRAWN BY:	SHEET NO.
A	GSG	A
B		
C		
D		
	DATE:	13

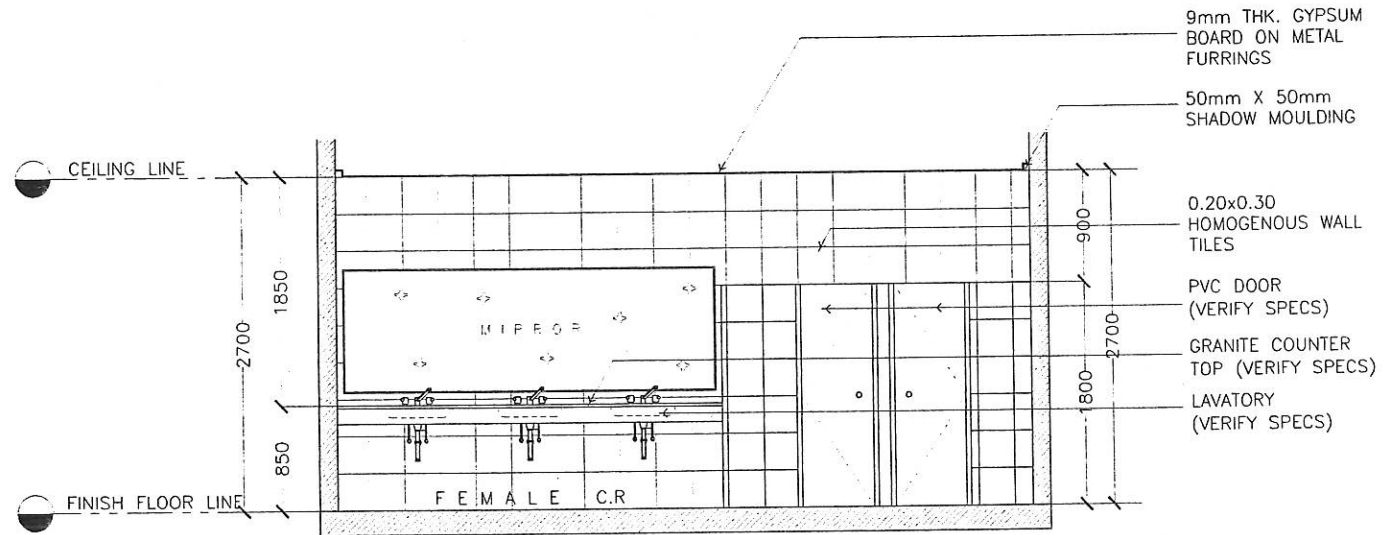

SECTION THRU B  
NOT TO SCALE




RA 545 ART. 2 SEC. 25 (4)  
ALL DESIGNS, DRAWINGS, SPECIFICATIONS, AND COPIES THEREOF, PREPARED AND FURNISHED BY THE ARCHITECT IN CONNECTION WITH THE PROJECT, ARE INSTRUMENTS OF PROFESSIONAL SERVICE. AS INSTRUMENTS OF PROFESSIONAL SERVICE THEY ARE THE PROPERTY OF THE ARCHITECT WHETHER THE WORK FOR WHICH THEY ARE MADE MAY BE EXECUTED OR NOT, AND ARE NOT TO BE REPRODUCED OR USED ON OTHER WORK EXCEPT BY THE WRITTEN AGREEMENT WITH THE ARCHITECT.

ARCHITECT	ENGINEER
PAC REG. NO.:	PAC REG. NO.:
PTR NO.:	PTR NO.:
DATE:	DATE:
PLACE:	PLACE:
TIN:	TIN:

PROJECT TITLE:	OWNER:
REPAIR/REHABILITATION OF BOC NAIA BLDG.	BUREAU OF CUSTOMS
LOCATION: BUREAU OF CUSTOMS, NAIA BUILDING	ADDRESS:

SHEET CONTENT:	DRAWN BY:	SHEET NO.:
A	GSG	A
B		
C		
D	DATE:	14

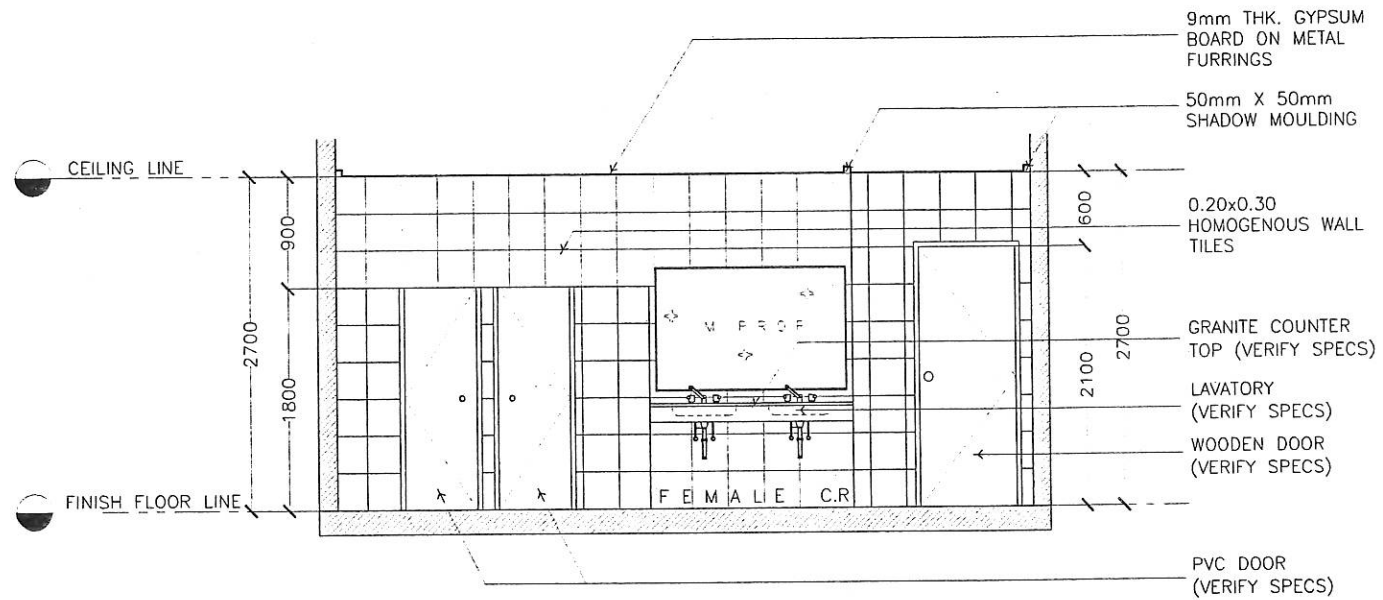

SECTION THRU C  
NOT TO SCALE



RA 545 ART. 2 SEC. 25 (4)

ALL DESIGNS, DRAWINGS, SPECIFICATIONS, AND COPIES THEREOF, PREPARED AND FURNISHED BY THE ARCHITECT IN CONNECTION WITH THE PROJECT, ARE INSTRUMENTS OF PROFESSIONAL SERVICE. AS INSTRUMENTS OF PROFESSIONAL SERVICE THEY ARE THE PROPERTY OF THE ARCHITECT WHETHER THE WORK FOR WHICH THEY ARE MADE MAY BE EXECUTED OR NOT, AND ARE NOT TO BE REPRODUCED OR USED ON OTHER WORK EXCEPT BY THE WRITTEN AGREEMENT WITH THE ARCHITECT.

ARCHITECT

PRC REG. NO:  
PTR NO:  
DATE:  
PLACE:  
TH:

ENGINEER

PRC REG. NO:  
PTR NO:  
DATE:  
PLACE:  
TH:

PROJECT TITLE:

REPAIR/REHABILITATION  
OF BOC NAIA BLDG.

LOCATION: BUREAU OF CUSTOMS, NAIA BUILDING

OWNER:

BUREAU OF CUSTOMS

ADDRESS:

SHEET CONTENT:

A  
B  
C  
D

DRAWN BY:


GSG

DATE:

SHEET NO.

A

15

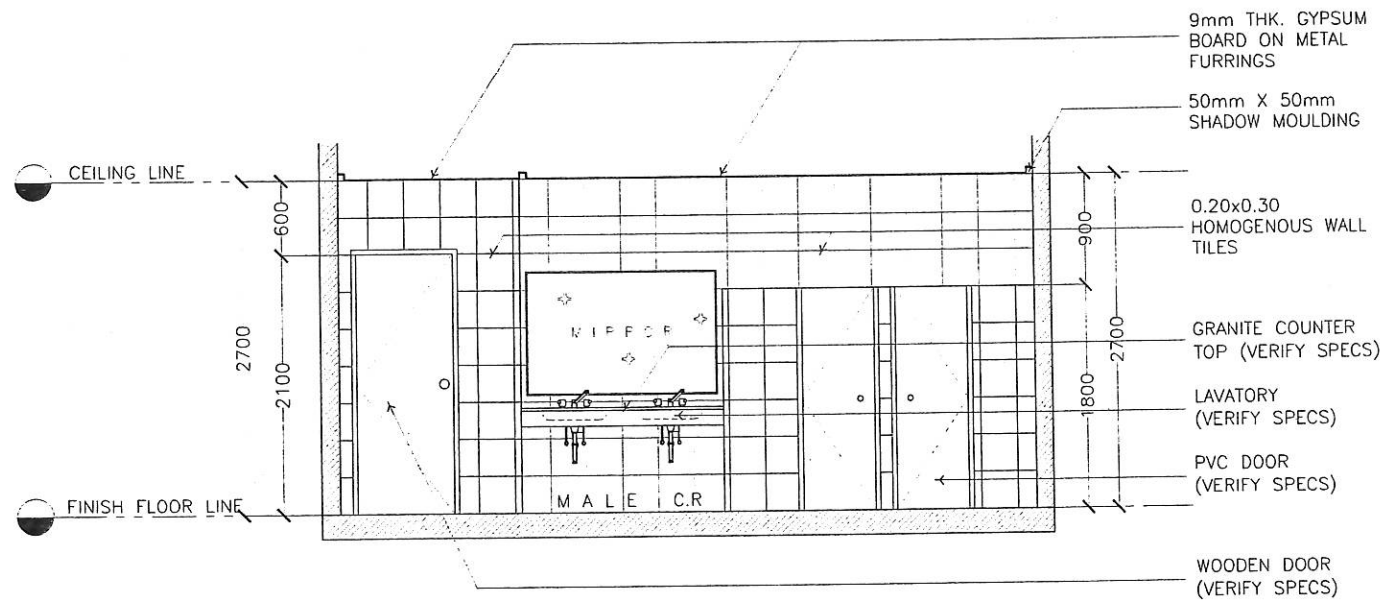

SECTION THRU D  
NOT TO SCALE



RA 545 ART. 2 SEC. 25 (4)

ALL DESIGNS, DRAWINGS, SPECIFICATIONS, AND COPIES THEREOF, PREPARED AND FURNISHED BY THE ARCHITECT IN CONNECTION WITH THE PROJECT, ARE INSTRUMENTS OF PROFESSIONAL SERVICE. AS INSTRUMENTS OF PROFESSIONAL SERVICE THEY ARE THE PROPERTY OF THE ARCHITECT WHETHER THE WORK FOR WHICH THEY ARE MADE MAY BE EXECUTED OR NOT, AND ARE NOT TO BE REPRODUCED OR USED ON OTHER WORK EXCEPT BY THE WRITTEN AGREEMENT WITH THE ARCHITECT.


ARCHITECT		ENGINEER	
PRC REG. NO:		PRC REG. NO:	
PTR NO:		PTR NO:	
DATE:		DATE:	
PLACE:		PLACE:	
TIN:		TIN:	

PROJECT TITLE:	OWNER:
REPAIR/REHABILITATION OF BOC NAIA BLDG.	BUREAU OF CUSTOMS
LOCATION: BUREAU OF CUSTOMS, NAIA BUILDING	ADDRESS:

SHEET CONTENT:	DRAWN BY:	SHEET NO.
A	GSG	A
B		
C		
D		
	DATE:	16

DATE:	
-------	--



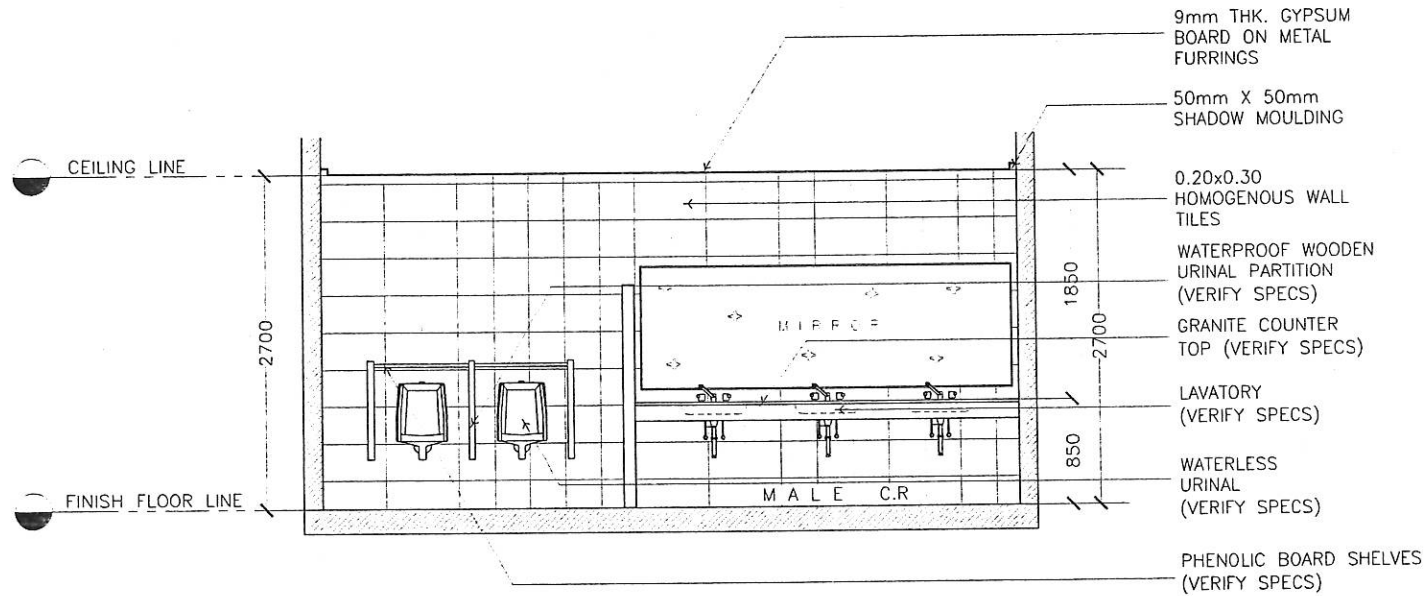

SECTION THRU E  
NOT TO SCALE




RA 545 ART. 2 SEC. 25 (4)

ALL DESIGNS, DRAWINGS, SPECIFICATIONS, AND COPIES THEREOF, PREPARED AND FURNISHED BY THE ARCHITECT IN CONNECTION WITH THE PROJECT, ARE INSTRUMENTS OF PROFESSIONAL SERVICE. AS INSTRUMENTS OF PROFESSIONAL SERVICE THEY ARE THE PROPERTY OF THE ARCHITECT WHETHER THE WORK FOR WHICH THEY ARE MADE MAY BE EXECUTED OR NOT, AND ARE NOT TO BE REPRODUCED OR USED ON OTHER WORK EXCEPT BY THE WRITTEN AGREEMENT WITH THE ARCHITECT.

ARCHITECT		ENGINEER	
PRC REG. NO:		PRC REG. NO:	
PRD NO:		PRD NO:	
DATE:		DATE:	
PLACE:		PLACE:	
TIN:		TIN:	

PROJECT TITLE:	OWNER:
REPAIR/REHABILITATION OF BOC NAIA BLDG.	BUREAU OF CUSTOMS
LOCATION: BUREAU OF CUSTOMS, NAIA BUILDING	ADDRESS:

SHEET CONTENT:	DRAWN BY:	SHEET NO.
A	GSG	A
B		
C		
D		
	DATE:	17

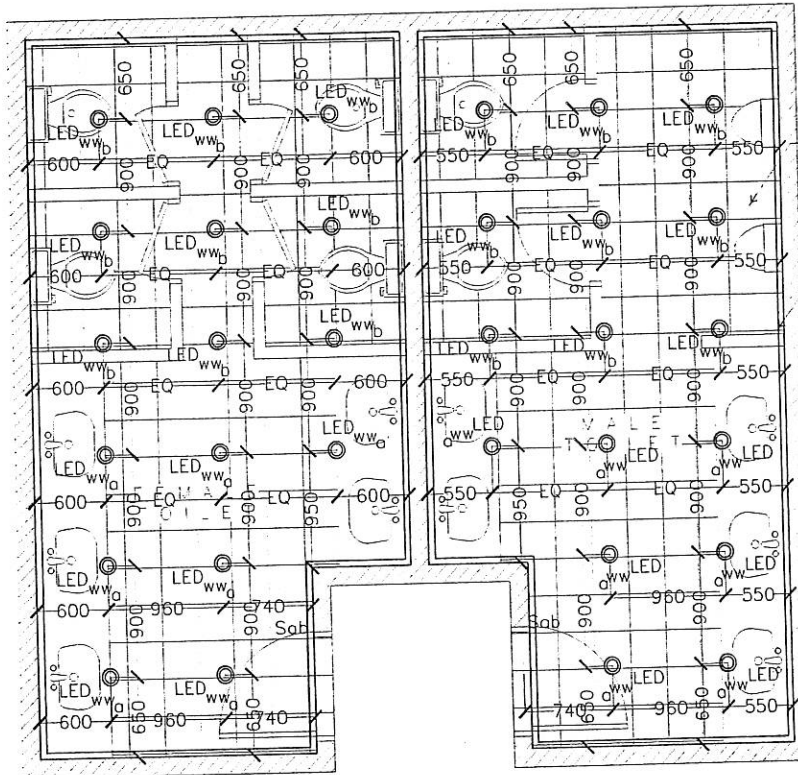

9mm THK. GYPSUM BOARD ON METAL FURRINGS

50mm X 50mm SHADOW MOULDING

REFLECTED CEILING PLAN  
NOT TO SCALE




RA 545 ART. 2 SEC. 25 (4)

ALL DESIGNS, DRAWINGS, SPECIFICATIONS, AND COPIES THEREOF, PREPARED AND FURNISHED BY THE ARCHITECT IN CONNECTION WITH THE PROJECT, ARE INSTRUMENTS OF PROFESSIONAL SERVICE. AS INSTRUMENTS OF PROFESSIONAL SERVICE THEY ARE THE PROPERTY OF THE ARCHITECT WHETHER THE WORK FOR WHICH THEY ARE MADE MAY BE EXECUTED OR NOT, AND ARE NOT TO BE REPRODUCED OR USED ON OTHER WORK EXCEPT BY THE WRITTEN AGREEMENT WITH THE ARCHITECT.

ARCHITECT		ENGINEER	
PRC REG. NO.:		PRC REG. NO.:	
PIR NO.:		PIR NO.:	
DATE:		DATE:	
PLACE:		PLACE:	
TIN:		TIN:	

PROJECT TITLE:	OWNER:	SHEET CONTENT:	DRAWN BY:	SHEET NO.
REPAIR/REHABILITATION OF BOC NAIA BLDG.	BUREAU OF CUSTOMS	A	GSG	A
		B		
		C		
		D		
LOCATION: BUREAU OF CUSTOMS, NAIA BUILDING	ADDRESS:	DATE:		18



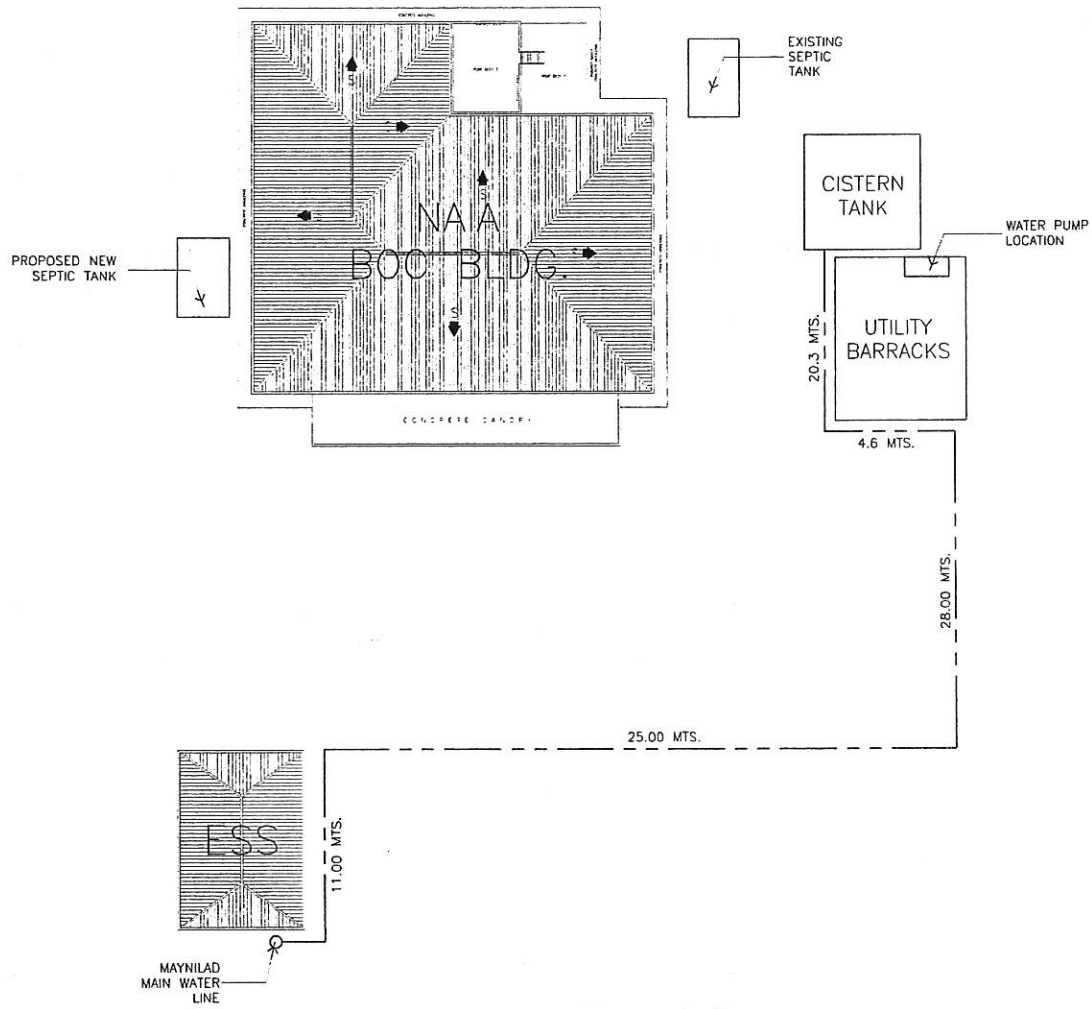

WATERLINES LAYOUT  
NOT TO SCALE



RA 545 ART. 2 SEC. 25 (4)

ALL DESIGNS, DRAWINGS, SPECIFICATIONS, AND COPIES THEREOF, PREPARED AND FURNISHED BY THE ARCHITECT IN CONNECTION WITH THE PROJECT, ARE INSTRUMENTS OF PROFESSIONAL SERVICE. AS INSTRUMENTS OF PROFESSIONAL SERVICE THEY ARE THE PROPERTY OF THE ARCHITECT WHETHER THE WORK FOR WHICH THEY ARE MADE MAY BE EXECUTED OR NOT, AND ARE NOT TO BE REPRODUCED OR USED ON OTHER WORK EXCEPT BY THE WRITTEN AGREEMENT WITH THE ARCHITECT.



ARCHITECT	ENGINEER
PRC REG. NO.:	PRC REG. NO.:
PIR NO.:	PIR NO.:
DATE:	DATE:
PLACE:	PLACE:
TIN:	TIN:

PROJECT TITLE: <b>REPAIR/REHABILITATION OF BOC NAI A BLDG.</b>
LOCATION: BUREAU OF CUSTOMS, NAI A BUILDING

OWNER: <b>BUREAU OF CUSTOMS</b>
------------------------------------

QUANTITY:
DRAWN BY: GSG
DATE:

SHEET NO. P 1
---------------------

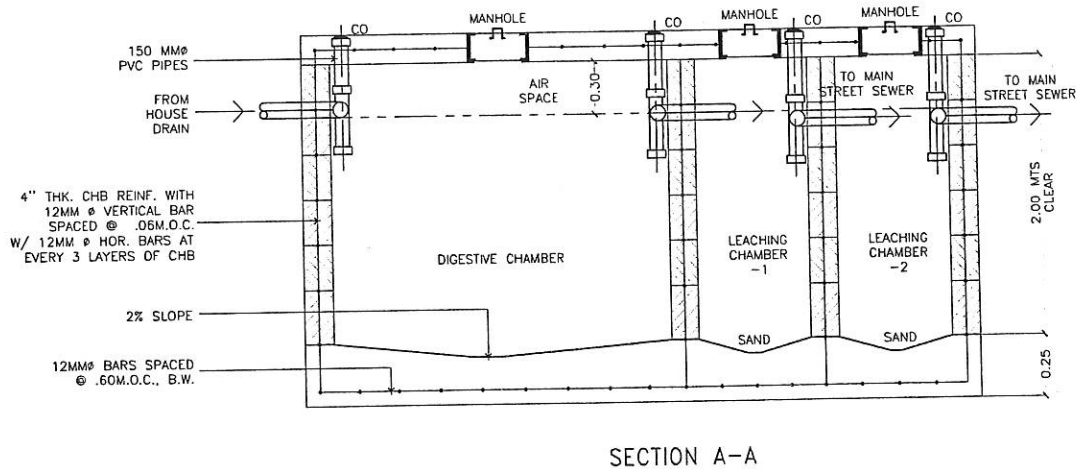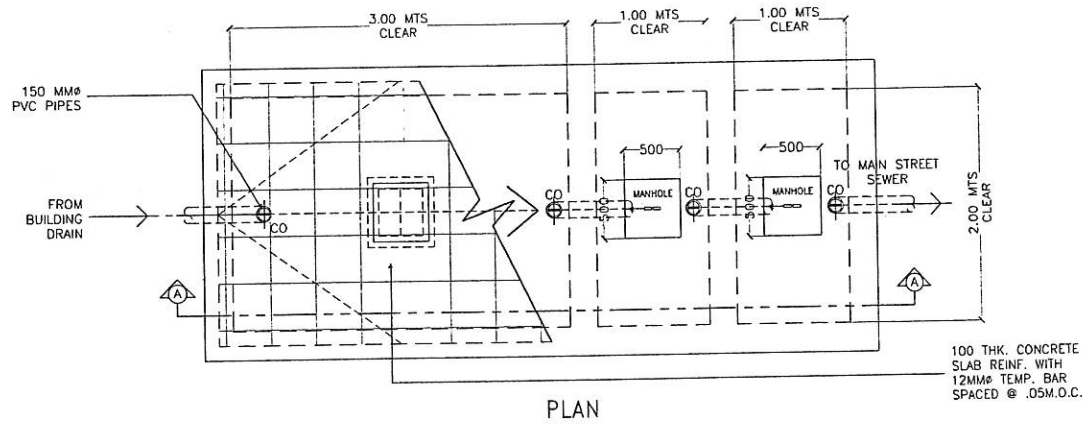

RA 545 ART. 2 SEC. 25 (4)  
 ALL DESIGNS, DRAWINGS, SPECIFICATIONS, AND COPIES THEREOF,  
 PREPARED AND FURNISHED BY THE ARCHITECT IN CONNECTION  
 WITH THE PROJECT, ARE INSTRUMENTS OF PROFESSIONAL SERVICE,  
 AS INSTRUMENTS OF PROFESSIONAL SERVICE THEY ARE THE PROPERTY  
 OF THE ARCHITECT WHETHER THE WORK FOR WHICH THEY ARE MADE  
 MAY BE EXECUTED OR NOT, AND ARE NOT TO BE REPRODUCED OR  
 USED ON OTHER WORK EXCEPT BY THE WRITTEN AGREEMENT WITH  
 THE ARCHITECT.

ARCHITECT		ENGINEER	
PRC REG. NO:		PRC REG. NO:	
PIR NO:		PIR NO:	
DATE:		DATE:	
PLACE:		PLACE:	
TIN:		TIN:	

PROJECT TITLE:	OWNER:
SEPTIC TANK DETAIL	BUREAU OF CUSTOMS
LOCATION:	ADDRESS:

SHEET CONTENT:	DRAWN BY:	SHEET NO.
A	GSG	P
B		
C		
D		
	DATE:	2