



BUREAU OF CUSTOMS

MAKABAGONG ADUANA, MATATAG NA EKONOMIYA



PROFESSIONALISM

INTEGRITY

ACCOUNTABILITY

REQUEST FOR QUOTATION

The Bureau of Customs (BOC), through its Administration Office (AO), will undertake a Small Value Procurement for "**Repair of the Bureau of Customs Office at Sub-Port of North Harbor, Manila International Container Port (MICP)**" in accordance with the Revised Implementing Rules and Regulations of Republic Act No. 9184. The details of the project are as follows:

Name of Project: **Repair of the Bureau of Customs Office at Sub-Port of North Harbor, Manila International Container Port (MICP)**

Location: **Bureau of Customs Port Area Manila**

Approved Budget for the Contract: **Four Hundred Ninety-Five Thousand Two Hundred Forty-Eight Pesos and 83/100 (Php495,248.83) - inclusive of tax**

Specifications

QTY.	DESCRIPTION
1 LOT	<p>1. Mobilization</p> <ul style="list-style-type: none"> a. Preparation of logistics of contractor's equipment. b. Setting up of Temporary Facilities within the site. c. Setting up of necessary water and power lines required for the Project's repair and renovation. <p>2. Demolition Works</p> <ul style="list-style-type: none"> a. Dismantling and subsequent hauling of all dilapidated dry walls, ceiling, and its framing. b. Dismantling and subsequent hauling of dilapidated wooden flooring and framing. <p>3. Carpentry Works</p> <ul style="list-style-type: none"> a. Supply and Installation of fiber cement board with complete standard metal furring support on all ceiling of pantry and comfort room. b. Repair and replacement of all dilapidated dry wall with wooden framing support. c. Repair of all existing doors and windows. <p>4. Cabinet Works</p> <ul style="list-style-type: none"> a. Fabrication filling cabinet at the administrative office. <p>5. Electrical Works</p> <ul style="list-style-type: none"> a. Dismantling and subsequent replace of all existing lighting fixture, wiring devices, roughing-ins/raceways and accessories.



- b. Restoration of any unforeseen auxiliary and electrical wiring system of other circuit home run affected during demolition works.
- c. Restoration of other electrical system not shown on the drawings such as power outlets, switches, data and other control wirings (use PVC moldings on all exposed data cables).
- d. Complete testing and commissioning of all electrical lighting, power systems.

6. Flooring Works

- a. Dismantling and subsequent replace of all dilapidated wooden flooring and its framing.
- b. Refinishing of all wooden flooring using wood stain and polyurethane.

7. Tile Works

- a. Dismantling and subsequent replace of existing floor and wall tiles of all comfort rooms as shown on the plans.
- b. Dismantling and subsequent replace of floor tile of pantry area.

8. Plumbing Works

- a. Supply and installation of new plumbing fixture and accessories as indicated on the plans.
- b. Re-piping of existing water and sanitary distribution system of all comfort rooms and pantry.
- c. Repair and installation of all air-conditioning drainage system.

9. Painting Works

- a. Repainting of all ceiling, interior and exterior walls.
- b. Repainting of all doors and windows.
- c. Waterproofing
- d. Application of anti-anay wood treatment.

10. Demobilization

- a. Site clean-up
- b. Hauling of debris materials from project site to appropriate disposal area.
- c. Removal and hauling of tools and equipment from project site.

Work duration: 60 calendar days

Interested suppliers are required to submit their valid and current Mayor's Permit, DTI/SEC Registration (for partnerships/corporations, General Information Sheet & Articles of Incorporation shall also submit), PHILGEPS Registration Certificate,



BUREAU OF CUSTOMS

MAKABAGONG ADUANA, MATATAG NA EKONOMIYA



PROFESSIONALISM

INTEGRITY

ACCOUNTABILITY

Omnibus Sworn Statement, Latest Income/Business Tax Return, PCAB License and duly signed price quotation form (Annex "A").

Submission of quotation and eligibility documents in hard copy is on or before **February 23, 2021, 10:00 a.m., at General Services Division (GSD)**, Ground Floor, OCOM Building, Port Area, Manila.

Award of contract shall be made to the lowest quotation, which complies with the minimum description as stated above and other terms and conditions stated in the price quotation form.

Any interlineations, erasures or overwriting shall be valid only if they are signed or initialed by the bidder or his/her duly authorized representative/s.

The BOC reserves the right to accept or reject any or all quotations and to impose additional terms and conditions as it may deem proper.

For inquiry, you may contact us at Telefax no. 527-9757 or email us at bacsecretariat@customs.gov.ph.

Very truly yours,


RAQUEL G. DE JESUS

Acting Chief, General Services Division



BUREAU OF CUSTOMS

MAKABAGONG ADUANA, MATATAG NA EKONOMIYA



PROFESSIONALISM

INTEGRITY

ACCOUNTABILITY

Annex "A"

PRICE QUOTATION FORM

Date:

The Bids and Awards Committee
Bureau of Customs
Port Area, Manila

Project Name: **Repair of the Bureau of Customs Office at Sub-Port of North Harbor, Manila International Container Port (MICP)**

Sir/Madam:

After having carefully read and accepted the terms and conditions in the Request for Quotation, hereunder is our quotation/s for the items as follows:

DESCRIPTION	QTY		MATERIAL COST		LABOR COST	TOTAL
	#Units	UM	P/Unit	Total		
A. Mobilization / Demobilization	1.00	lot				
B. Demolition Works Demolition and hauling of existing dilapidated flooring, ceiling, drywalls, and tiles	58.00	sq.m.				
C. Carpentry Works						
1. Dry Walls						
a. 1/4 Plyboard	5.00	sheet				
b. 2x3x12 Kiln Dry	5.00	pcs				
c. Baseboards	25.00	pcs				
d. Wood Cornice 1" x 3" x 3m	25.00	pcs				
e. Consumables	1.00	lot				
2. Ceiling Works						
a. 4.5mm thk x 4' x 8' flexboard	7.00	shts				



BUREAU OF CUSTOMS

MAKABAGONG ADUANA, MATATAG NA EKONOMIYA



PROFESSIONALISM

INTEGRITY

ACCOUNTABILITY

b. 0.40mmthkx19 mmx25mmx5m furring channel	10.00	pcs				
c. 1.00mmthkx12 mmx38mmx5m carrying channel	10.00	pcs				
d. wall angle (12' G.I.)	4.00	pcs				
e. steel angle	4.00	pcs				
f. w-clips	20.00	pcs				
g. rod#8	5.00	pcs				
h. suspension clip & rod joiner	25.00	sets				
i. concrete nails	1.00	kgs				
j. blind rivets 1/8" x 1/2"	300.00	pcs				
k. ficem screw 7x25	120.00	pcs				
l. consumables	1.00	lot				
Subtotal: _____						
D. Cabinet Works						
a. 3/4 in. thk. Plyboard, 4' x 8'	3.00	sheet				
b. Concrete nails	1.00	kg.				
c. Finishing nails, 1-1/2 in.	1.00	kg.				
d. Assorted nail	1.00	lot				
e. Wood adhesive	1.00	gals				
f. consumables	1.00	lot				
Subtotal: _____						



BUREAU OF CUSTOMS

MAKABAGONG ADUANA, MATATAG NA EKONOMIYA



PROFESSIONALISM

INTEGRITY

ACCOUNTABILITY

E. Electrical Works							
a.	9w LED light bulb	55.00	set				
b.	Single pole switch in one plate cover	2.00	set				
c.	Two Single pole switch in one plate cover	8.00	set				
d.	Duplex two-pronged convenience outlet	10.00	set				
e.	15mm dia. PVC flexible conduit pipe	2.00	roll				
f.	15mm dia. PVC rigid conduit pipe	10.00	length				
g.	15mm dia. PVC Elbow	35.00	pc				
h.	15mm dia. PVC adaptor	80.00	pc				
i.	15mm dia. PVC locknut	80.00	pc				
j.	15mm dia. PVC bushing	80.00	pc				
k.	1" uPVC plastic molding	10.00	pc				
l.	3.5 mm sq. THHN copper wire stranded	3.00	box				
m.	Junction box	55.00	pc				
Subtotal: _____							
F. Flooring Works							
a.	6"x36"x2mm wood Flooring Planks	25.00	pc				
b.	2"x8"x12' wood framing	5.00	pcs				
c.	2"x4"x12' wood framing	10.00	pcs				



BUREAU OF CUSTOMS

MAKABAGONG ADUANA, MATATAG NA EKONOMIYA



PROFESSIONALISM

INTEGRITY

ACCOUNTABILITY

d. Wood stain	12.00	gals				
e. Polyurethane	8.00	gals				
f. Paint remover	8.00	gals				
g. Sanding sealer	8.00	gals				
h. Consumables	1.00	lot				
Subtotal: _____						
G. Tiling Works						
a. Ceramic Tile Floor 40cmx40cm	50.00	Pcs				
b. Floor Tiles 30cmx30cm	80.00	pcs				
c. Wall Tiles 30cmx60cm	210.00	pcs				
d. Plastering Sand	21.00	bags				
e. Portland Cement	7.00	bags				
f. Fiber Mesh	7.00	sqm				
g. Grout	4.00	bags				
h. Adhesive Cement	12.00	bags				
Subtotal: _____						
H. Plumbing Works						
a. Water Closet w/fixtures	2.00	Set				
b. Lavatory Countertop	2.00	Set				
c. Urinal	1.00	set				
d. Kitchen sink	1.00	set				
e. PVC Pipe 3"	5.00	pcs				
f. PVC Pipe 2"	5.00	pcs				
g. 1/2" PPR Pipes	8.00	pcs				
h. Pipe fittings and accessories	1.00	lot				
i. Stainless Strainer	2.00	pc				
j. Miscellaneous	1.00	lot				
Subtotal: _____						



BUREAU OF CUSTOMS

MAKABAGONG ADUANA, MATATAG NA EKONOMIYA



PROFESSIONALISM

INTEGRITY

ACCOUNTABILITY

I. Plumbing Works						
a. Flat Latex	8.00	tins				
b. Semi-Gloss Latex	4.00	tins				
c. QDE	2.00	tins				
d. Flat Wall Enamel	2.00	tins				
e. Laquer Primer	1.00	gals				
f. Paint Thinner	2.00	gals				
g. Paint Roller	1.00	lot				
h. Pollituff	2.00	gals				
i. A/C Paint	1.00	lot				
j. Skim Coat	10.00	bag				
k. Brush	10.00	pcs				
l. Rug	10.00	kgs				
m. Waterproofing	2.00	gal				
n. Anti-anay wood treatment	1.00	lot				
o. Miscellaneous	1.00	lot				
			Subtotal: _____			

Work Duration: 60 Calendar Days

Total amount in words:

The above-quoted prices are inclusive of all costs and applicable taxes.

Very truly yours,

Name/ Signature of Representative

Name of Company

Mayor's Permit No. _____

PhilGEPS Registration No. _____

(Please submit the photocopies of the above documents upon submission of quotation)

Direct Cost

Material Cost

Labor Cost

Mobilization

Total Direct Cost _____

Indirect Cost


OCM (15% of DC)

Contractors Profit (10% of DC)

Total Indirect Cost

Tax (5% of DC + IC) _____

TOTAL PROJECT COST

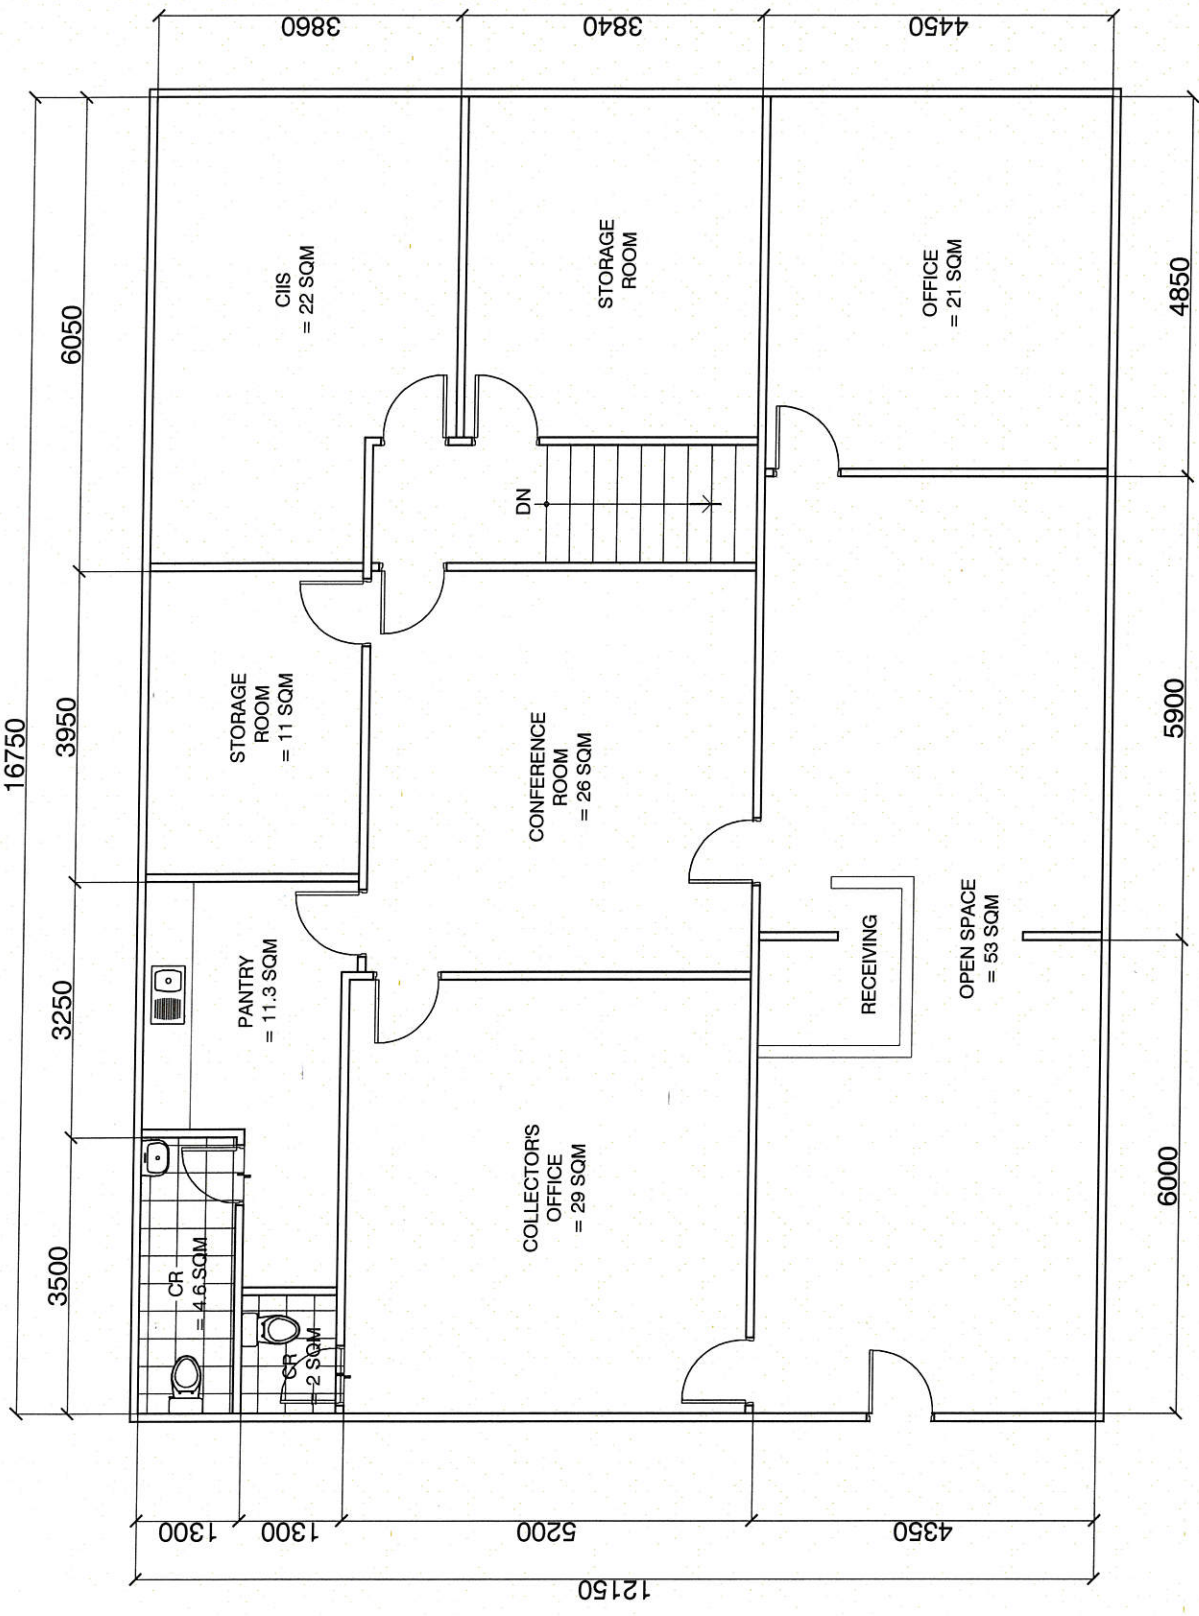

GROUND FLOOR PLAN (AS-FOUND)
SCALE 1:100 mm

	RA 9206 SEC. 33 Copying or other reproduction in any form or by any means without the written permission of the Department of Finance is prohibited.	DESIGNED/PREPARED BY: GONBERT S. GUSAGO TECHNICAL ASSISTANT, GSD	CHECKED BY: ENGR. GARY E. AGUILAR TECHNICAL STAFF, GSD	REVIEWED BY: ENGR. CESAR FABIAN ADMINISTRATIVE OFFICER IV, GSD	CONCURRED BY: ATTY. JESUS D. BALMOROS DEPUTY COLLECTOR, ADMIN/MICP	RECOMMENDING APPROVAL: DONATO B. SAN JUAN DEPUTY COMMISSIONER, IAG	APPROVED BY: REY LEONARDO B. GUERRERO COMMISSIONER, BOC	PROJECT TITLE: REPAIR OF THE BUREAU OF CUSTOMS OFFICE AT SUB-PORT OF NORTH HARBOR, MANILA INTERNATIONAL CONTAINER PORT (MICP)	OWNER: BUREAU OF CUSTOMS	SHEET CONTENT: AS SHOWN	SHEET NO.: A-01
									LOCATION: REPAIR OF THE BUREAU OF CUSTOMS OFFICE AT SUB-PORT OF NORTH HARBOR, MANILA INTERNATIONAL CONTAINER PORT (MICP)	ADDRESS:	DATE: 19 JAN 2021